

Design and Documents by

MAHONEY
ARCHITECTS

70 Seven Star Lane
Concord, MA
978-287-4223

DRAWING LIST

A-0 COVER
A-1 FOUNDATION
A-2 BASEMENT PARTITION
A-3 FIRST FLOOR
A-4 ROOF PLAN
A-5 ELEVATIONS
A-6 ELEVATIONS
A-7 SECTIONS
A-8 FRAMING PLANS
A-9 FRAMING PLANS
A-10 FRAMING PLANS
A-11 LIGHTING PLANS
A-12 DETAILS
A-13


The use of these plans and specifications is restricted to the original site for which they were prepared and publication thereof is expressly limited to such use. Reuse, reproduction, or publication by any method in whole or part is prohibited without the express written permission of the architect. Title to the plans and specifications and authorization of their reuse remains exclusively with the architect.

©2013 Mahoney Architects

PATIO HOME
BLACK BIRCH DEVELOPMENT PHASE II
Concord, MA

Planning Board
April 15, 2017

A-2
PLANS

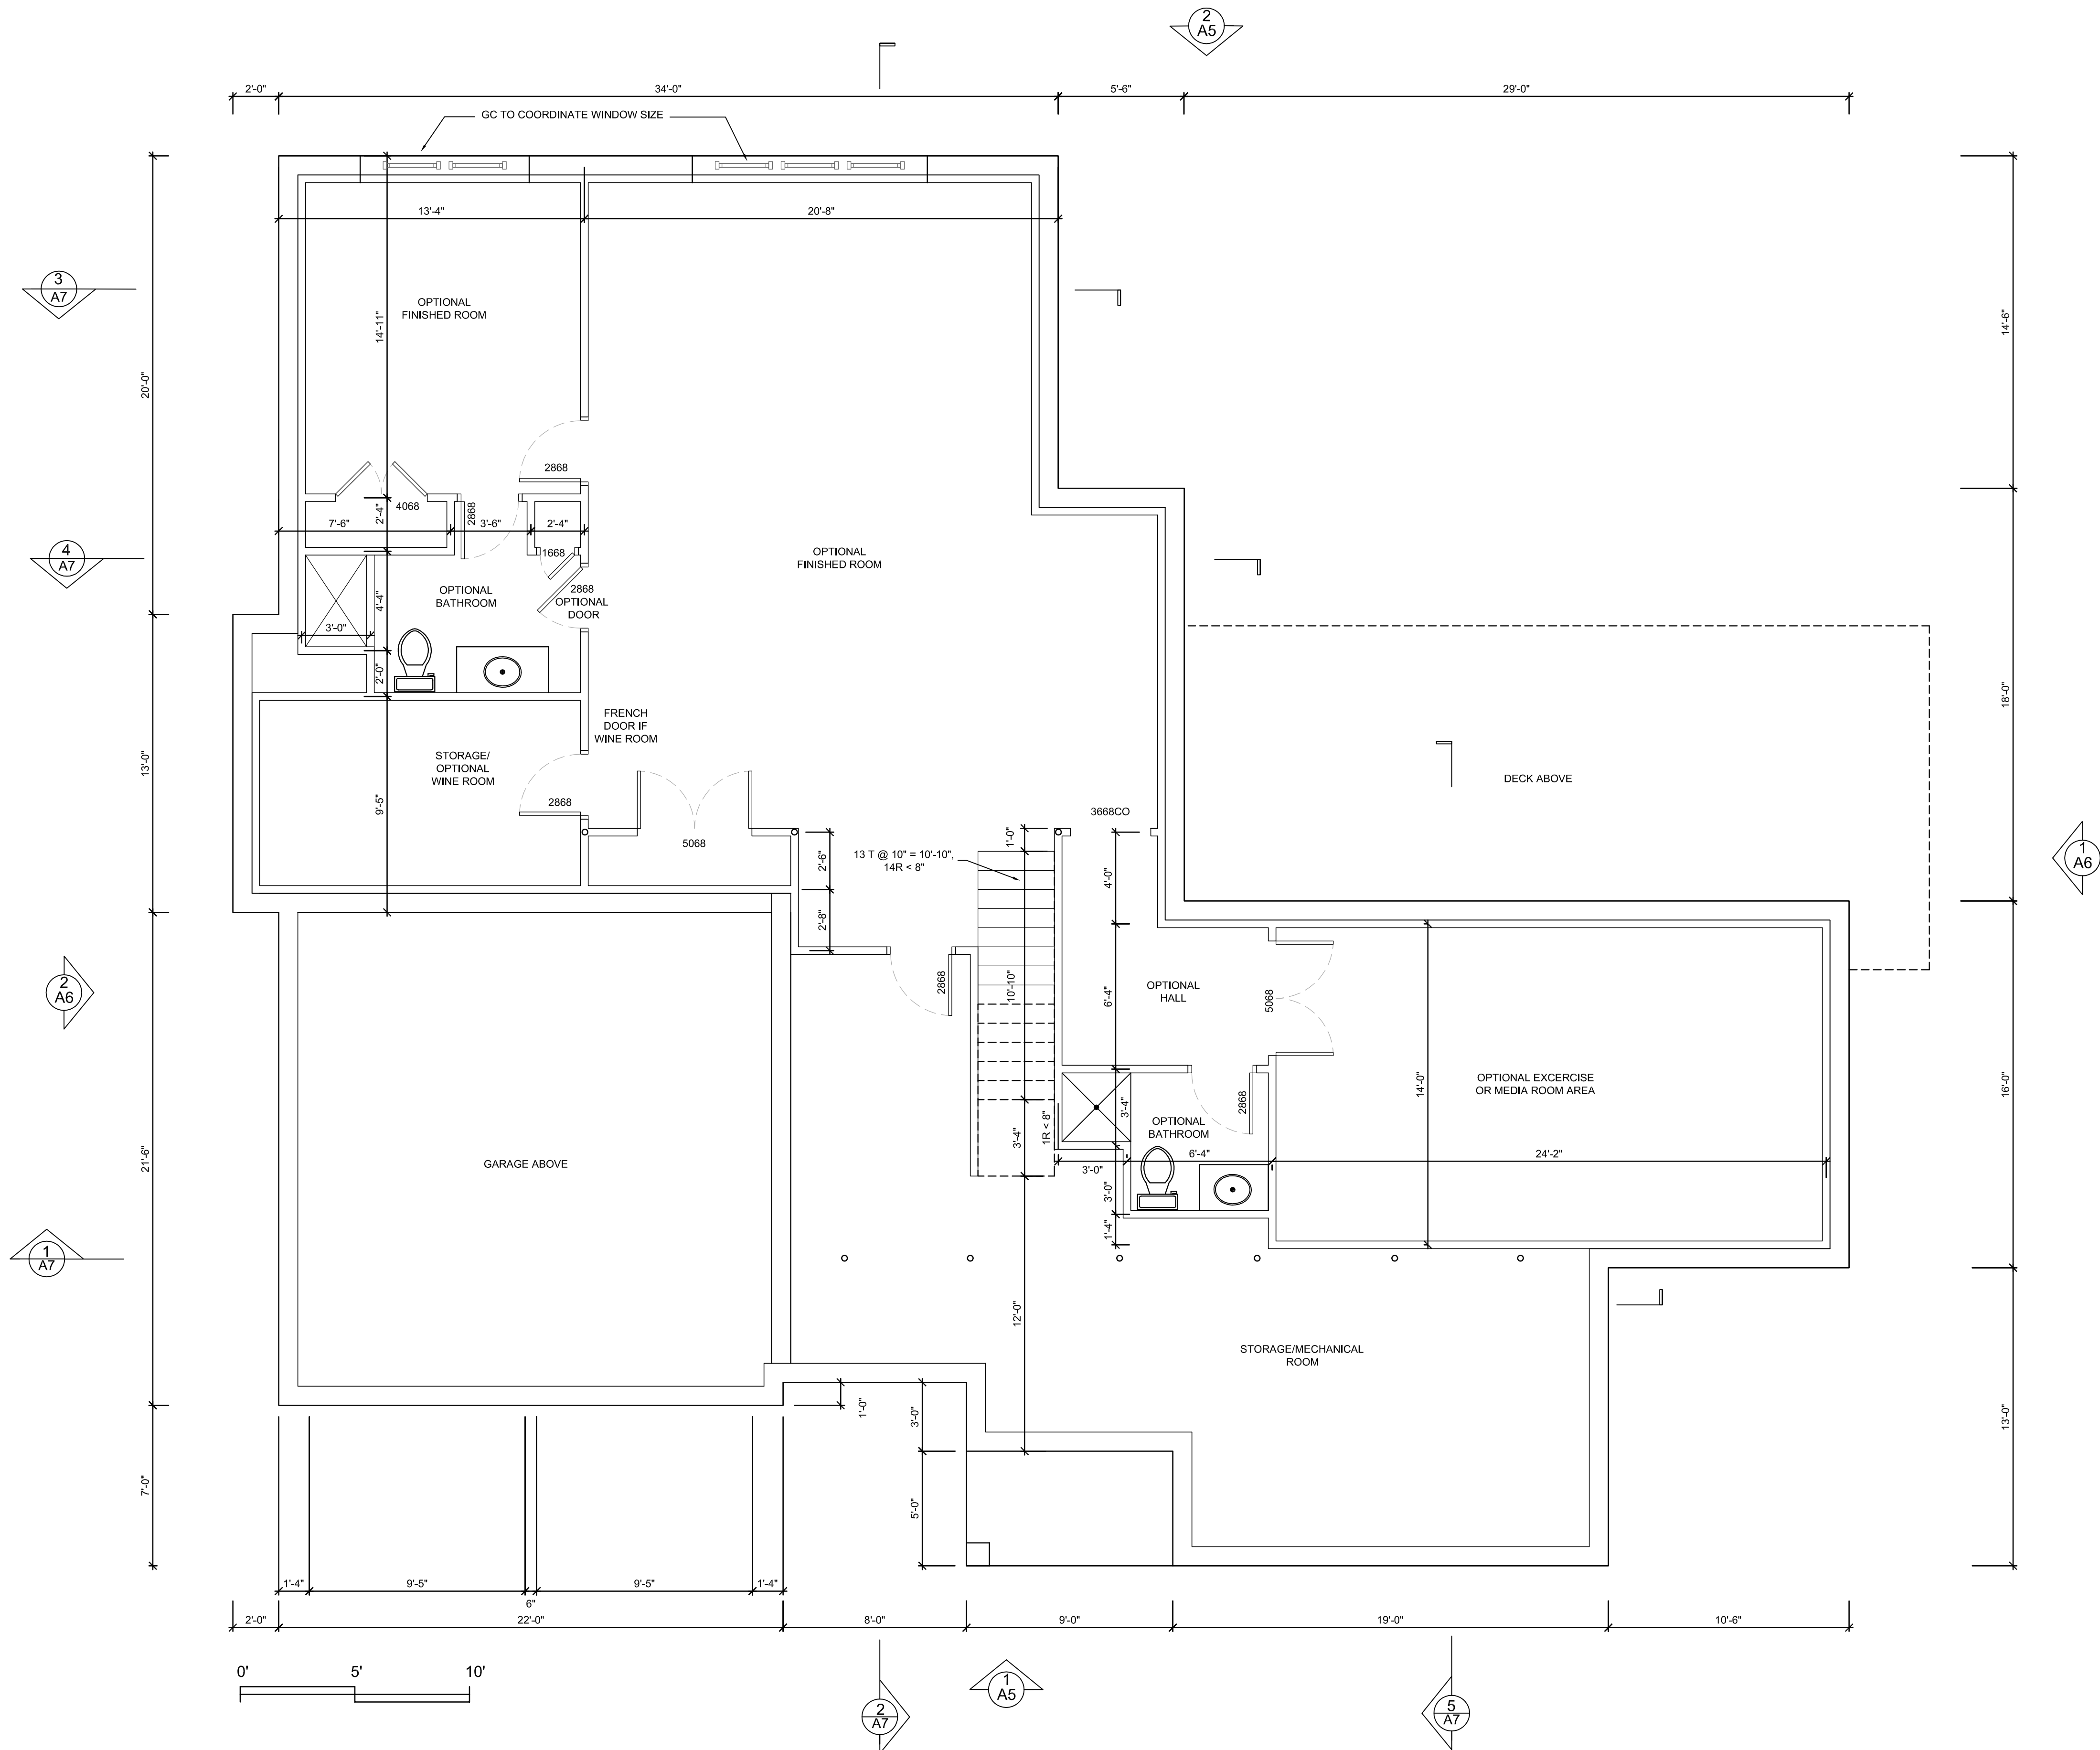

1 BASEMENT PARTITION PLAN
1/4"=1'-0"

DRAWING LIST

A-0 COVER
A-1 FOUNDATION
A-2 BASEMENT PARTITION
A-3 FIRST FLOOR
A-4 ROOF PLAN
A-5 ELEVATIONS
A-6 ELEVATIONS
A-7 SECTIONS
A-8 FRAMING PLANS
A-9 FRAMING PLANS
A-10 FRAMING PLANS
A-11 LIGHTING PLANS
A-12 DETAILS
A-13


The use of these plans and specifications is restricted to the original site for which they were prepared and publication thereof is expressly limited to such use. Reuse, reproduction, or publication by any method in whole or part is prohibited without the express written permission of the architect. Title to the plans and specifications and authorization of their reuse remains exclusively with the architect.

©2013 Mahoney Architects

PATIO HOME
BLACK BIRCH DEVELOPMENT PHASE II
Concord, MA

Planning Board
April 15, 2017

A-3
PLANS

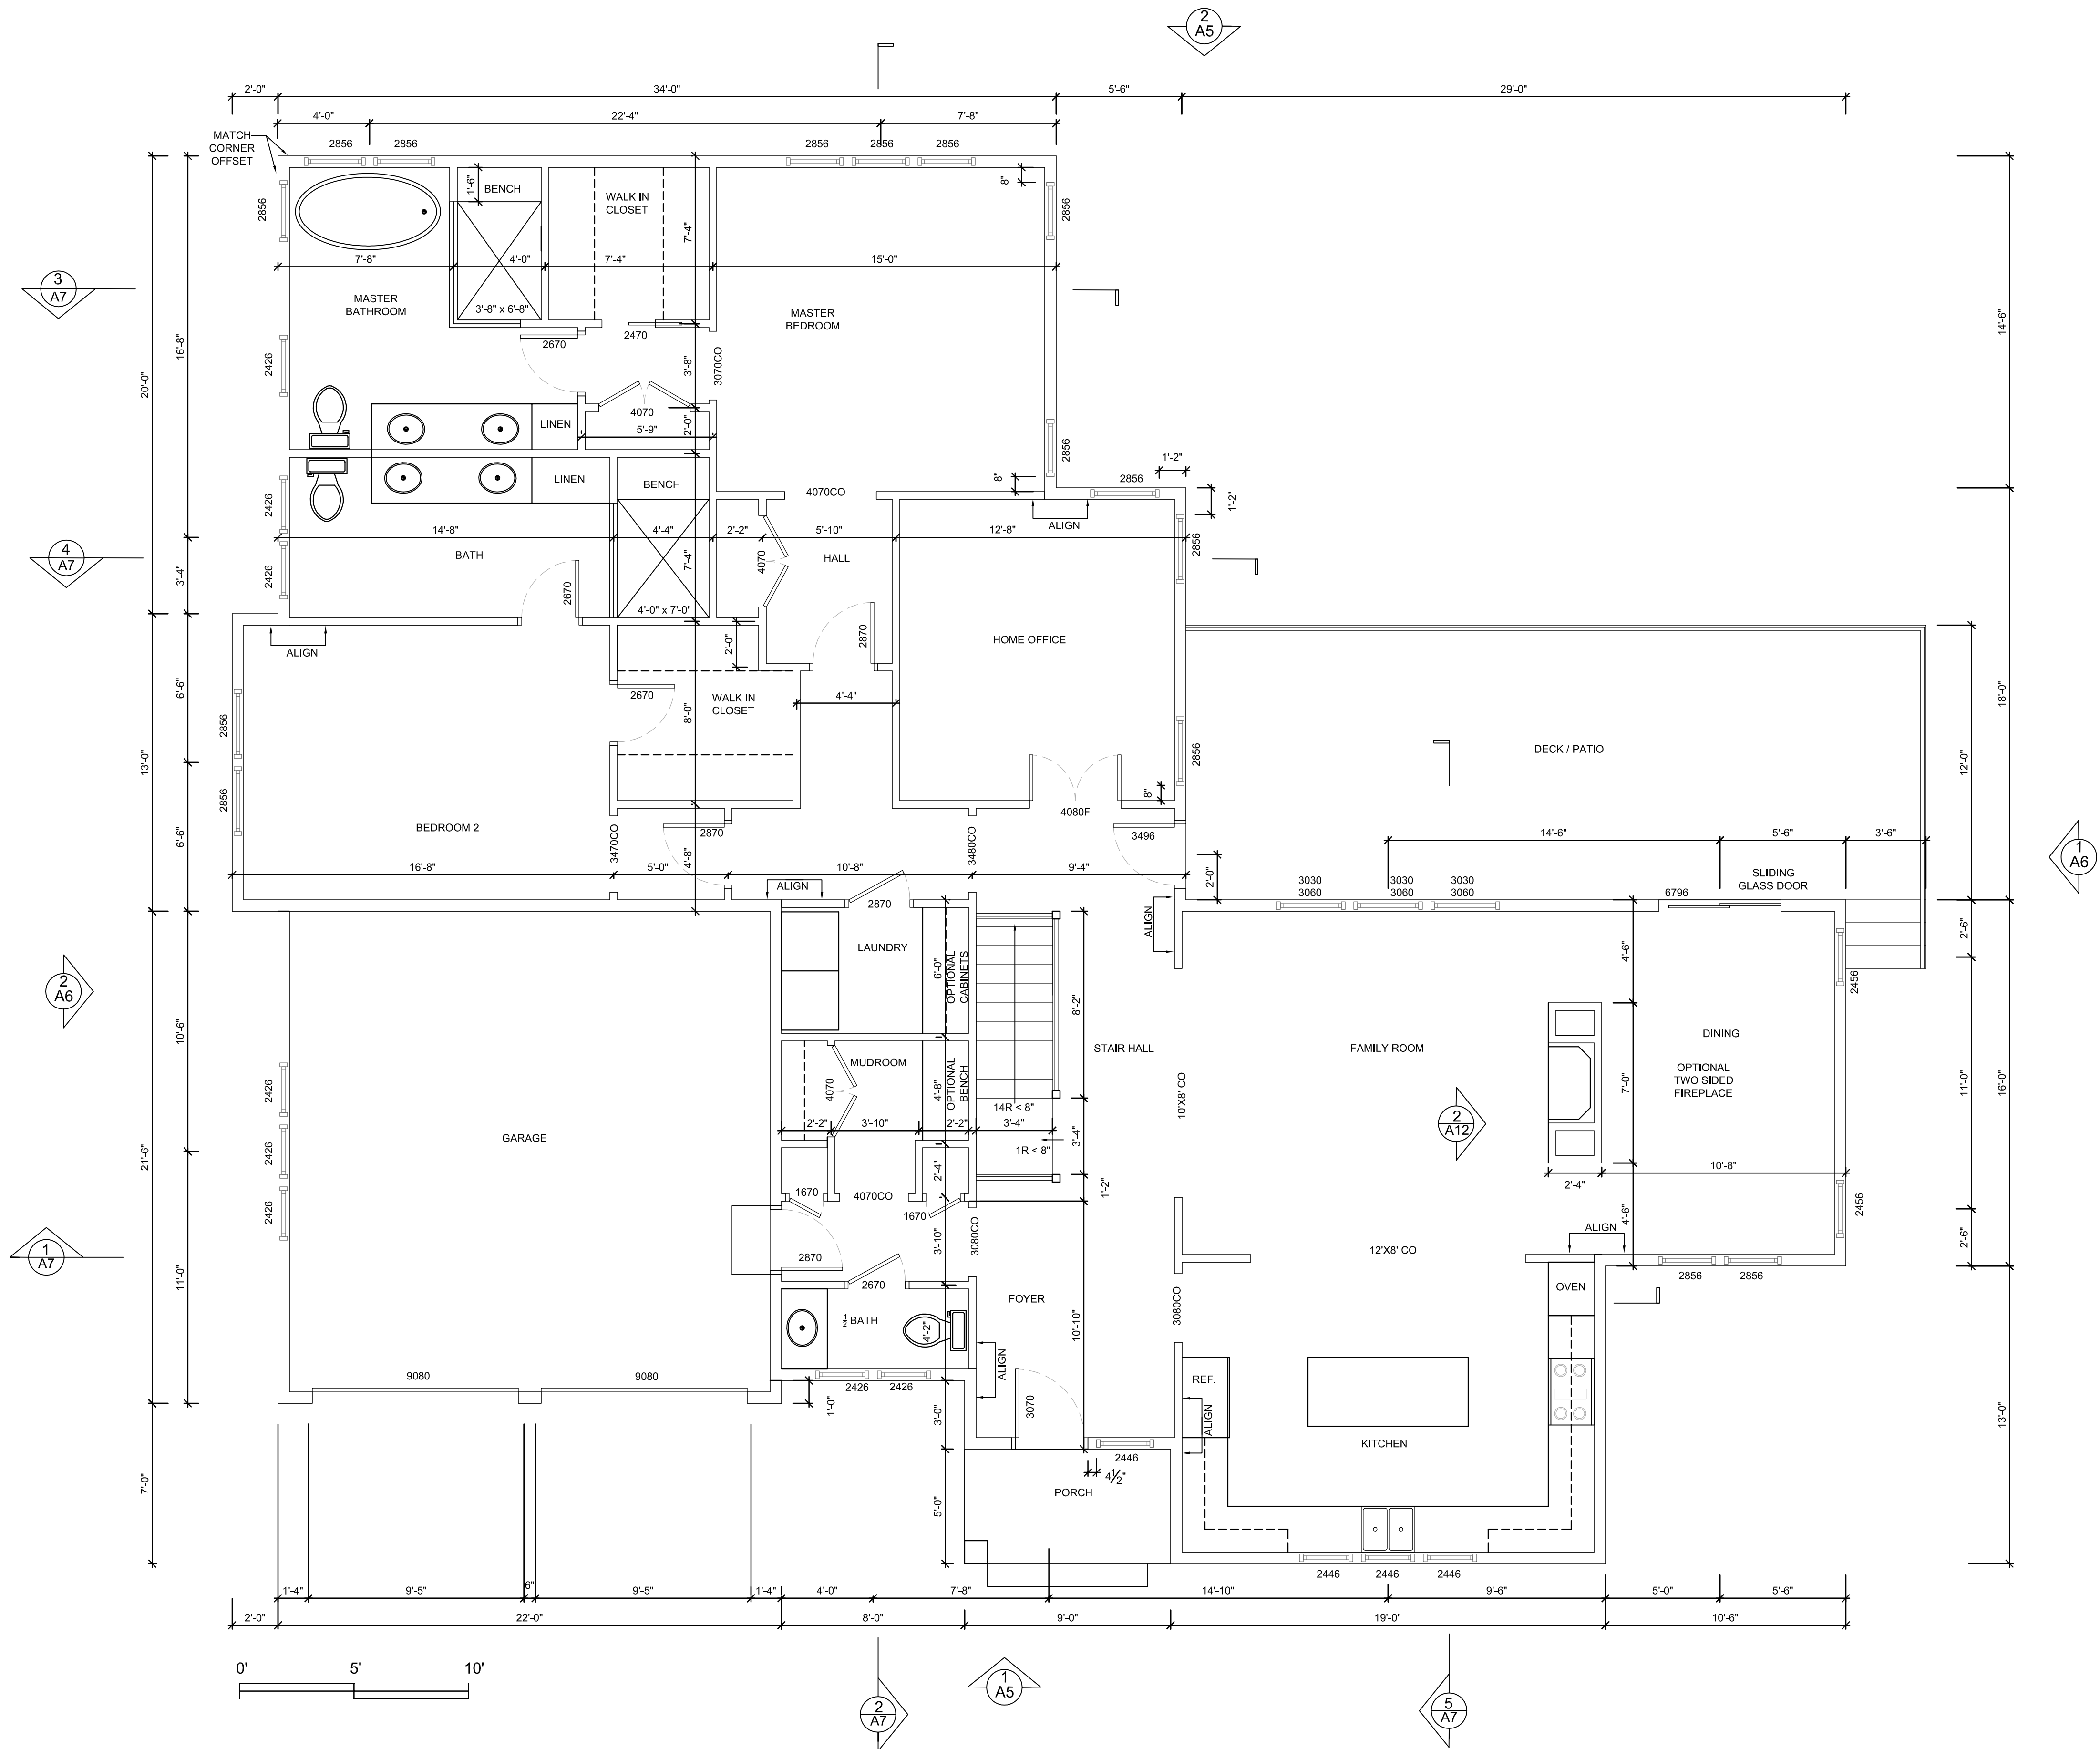

1 FIRST FLOOR PLAN
1/4"=1'-0"


DRAWING LIST
A-0 COVER
A-1 FOUNDATION
A-2 BASEMENT PARTITION
A-3 FIRST FLOOR
A-4 ROOF PLAN
A-5 ELEVATIONS
A-6 ELEVATIONS
A-7 SECTIONS
A-8 FRAMING PLANS
A-9 FRAMING PLANS
A-10 FRAMING PLANS
A-11 LIGHTING PLANS
A-12 DETAILS
A-13

The use of these plans and specifications is restricted to the original site for which they were prepared and publication thereof is expressly limited to such use. Reuse, reproduction, or publication by any method in whole or part is prohibited without the express written permission of the architect. Title to the plans and specifications and authorization of their reuse remains exclusively with the architect.

©2013 Mahoney Architects

PATIO HOME
BLACK BIRCH DEVELOPMENT PHASE II
Concord, MA

Planning Board
April 15, 2017

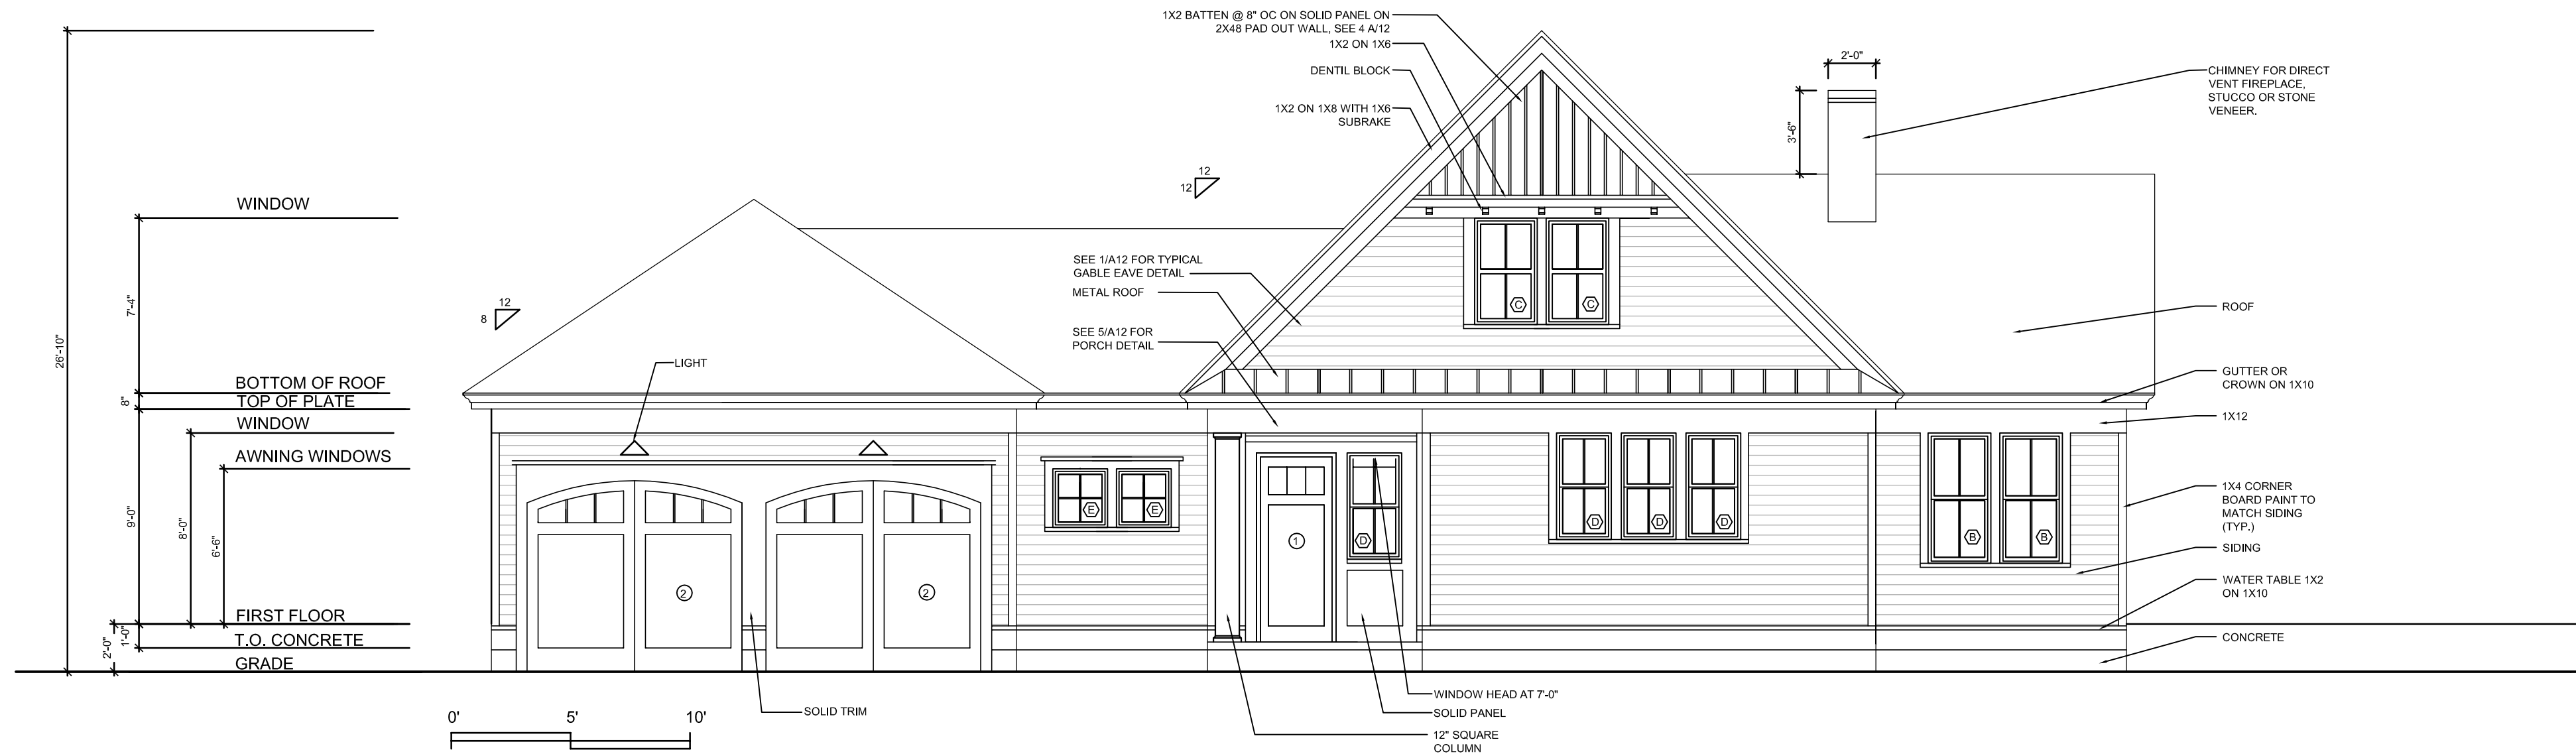

1 FRONT ELEVATION
3/16"=1'-0"



2 REAR ELEVATION
3/16"=1'-0"

DRAWING LIST

- A-0 COVER
A-1 FOUNDATION
A-2 BASEMENT PARTITION
A-3 FIRST FLOOR
A-4 ROOF PLAN
A-5 ELEVATIONS
A-6 ELEVATIONS
A-7 SECTIONS
A-8 FRAMING PLANS
A-9 FRAMING PLANS
A-10 FRAMING PLANS
A-11 LIGHTING PLANS
A-12 DETAILS
A-13


The use of these plans and specifications is restricted to the original site for which they were prepared and publication thereof is expressly limited to such use. Reuse, reproduction, or publication by any method in whole or part is prohibited without the express written permission of the architect. Title to the plans and specifications and authorization of their reuse remains exclusively with the architect.

©2013 Mahoney Architects

PATIO HOME
BLACK BIRCH DEVELOPMENT PHASE II
Concord, MA

Planning Board
April 15, 2017

A-6
PLANS

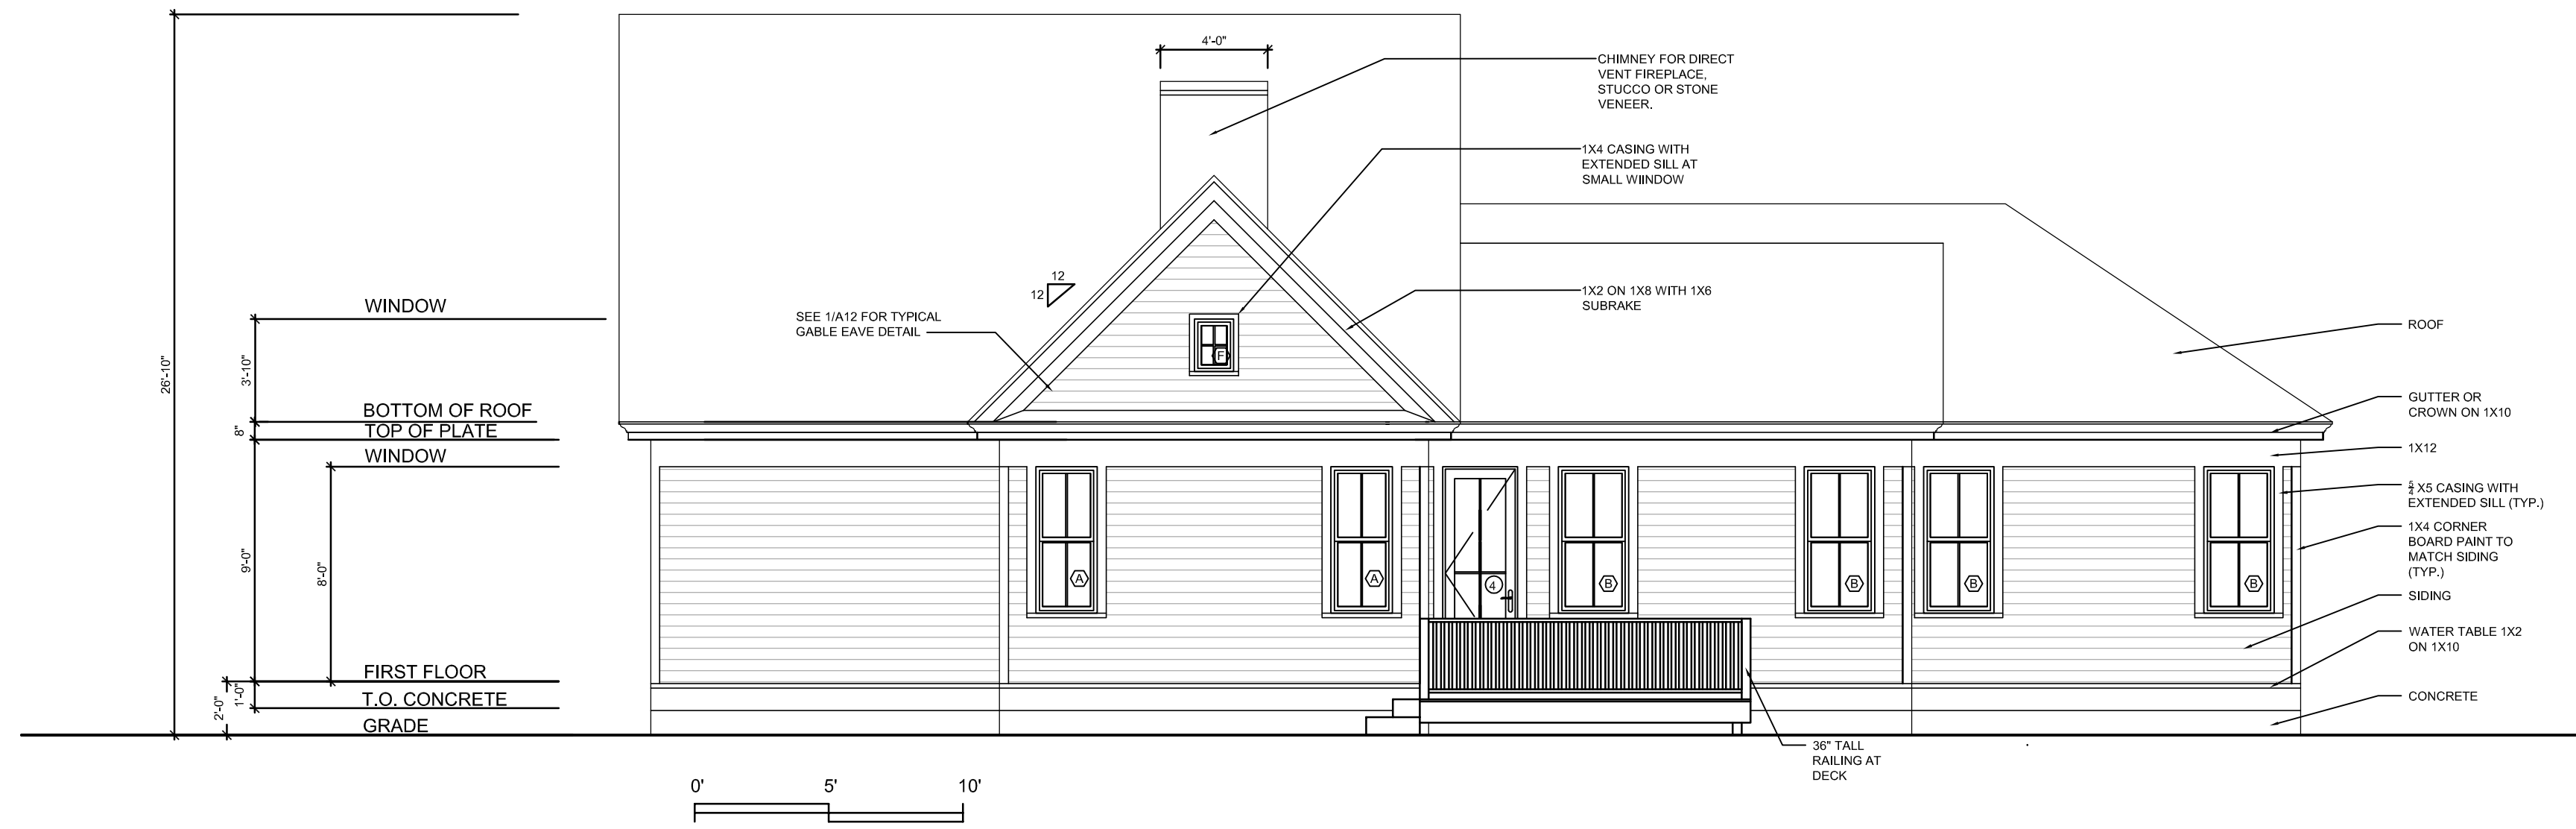


1 RIGHT ELEVATION
3/16"=1'-0"



2 LEFT ELEVATION
3/16"=1'-0"

the use of these plans and specifications is restricted to the original site for which they were prepared and publication hereof is expressly limited to such use. Any reuse, reproduction, or publication by any method in whole or part is prohibited without the express written permission of the architect. Title to the plans and specifications and authorization of their use remains exclusively with the architect.

**Carriage House I and II
Black Birch Development Phase II
Concord, MA**

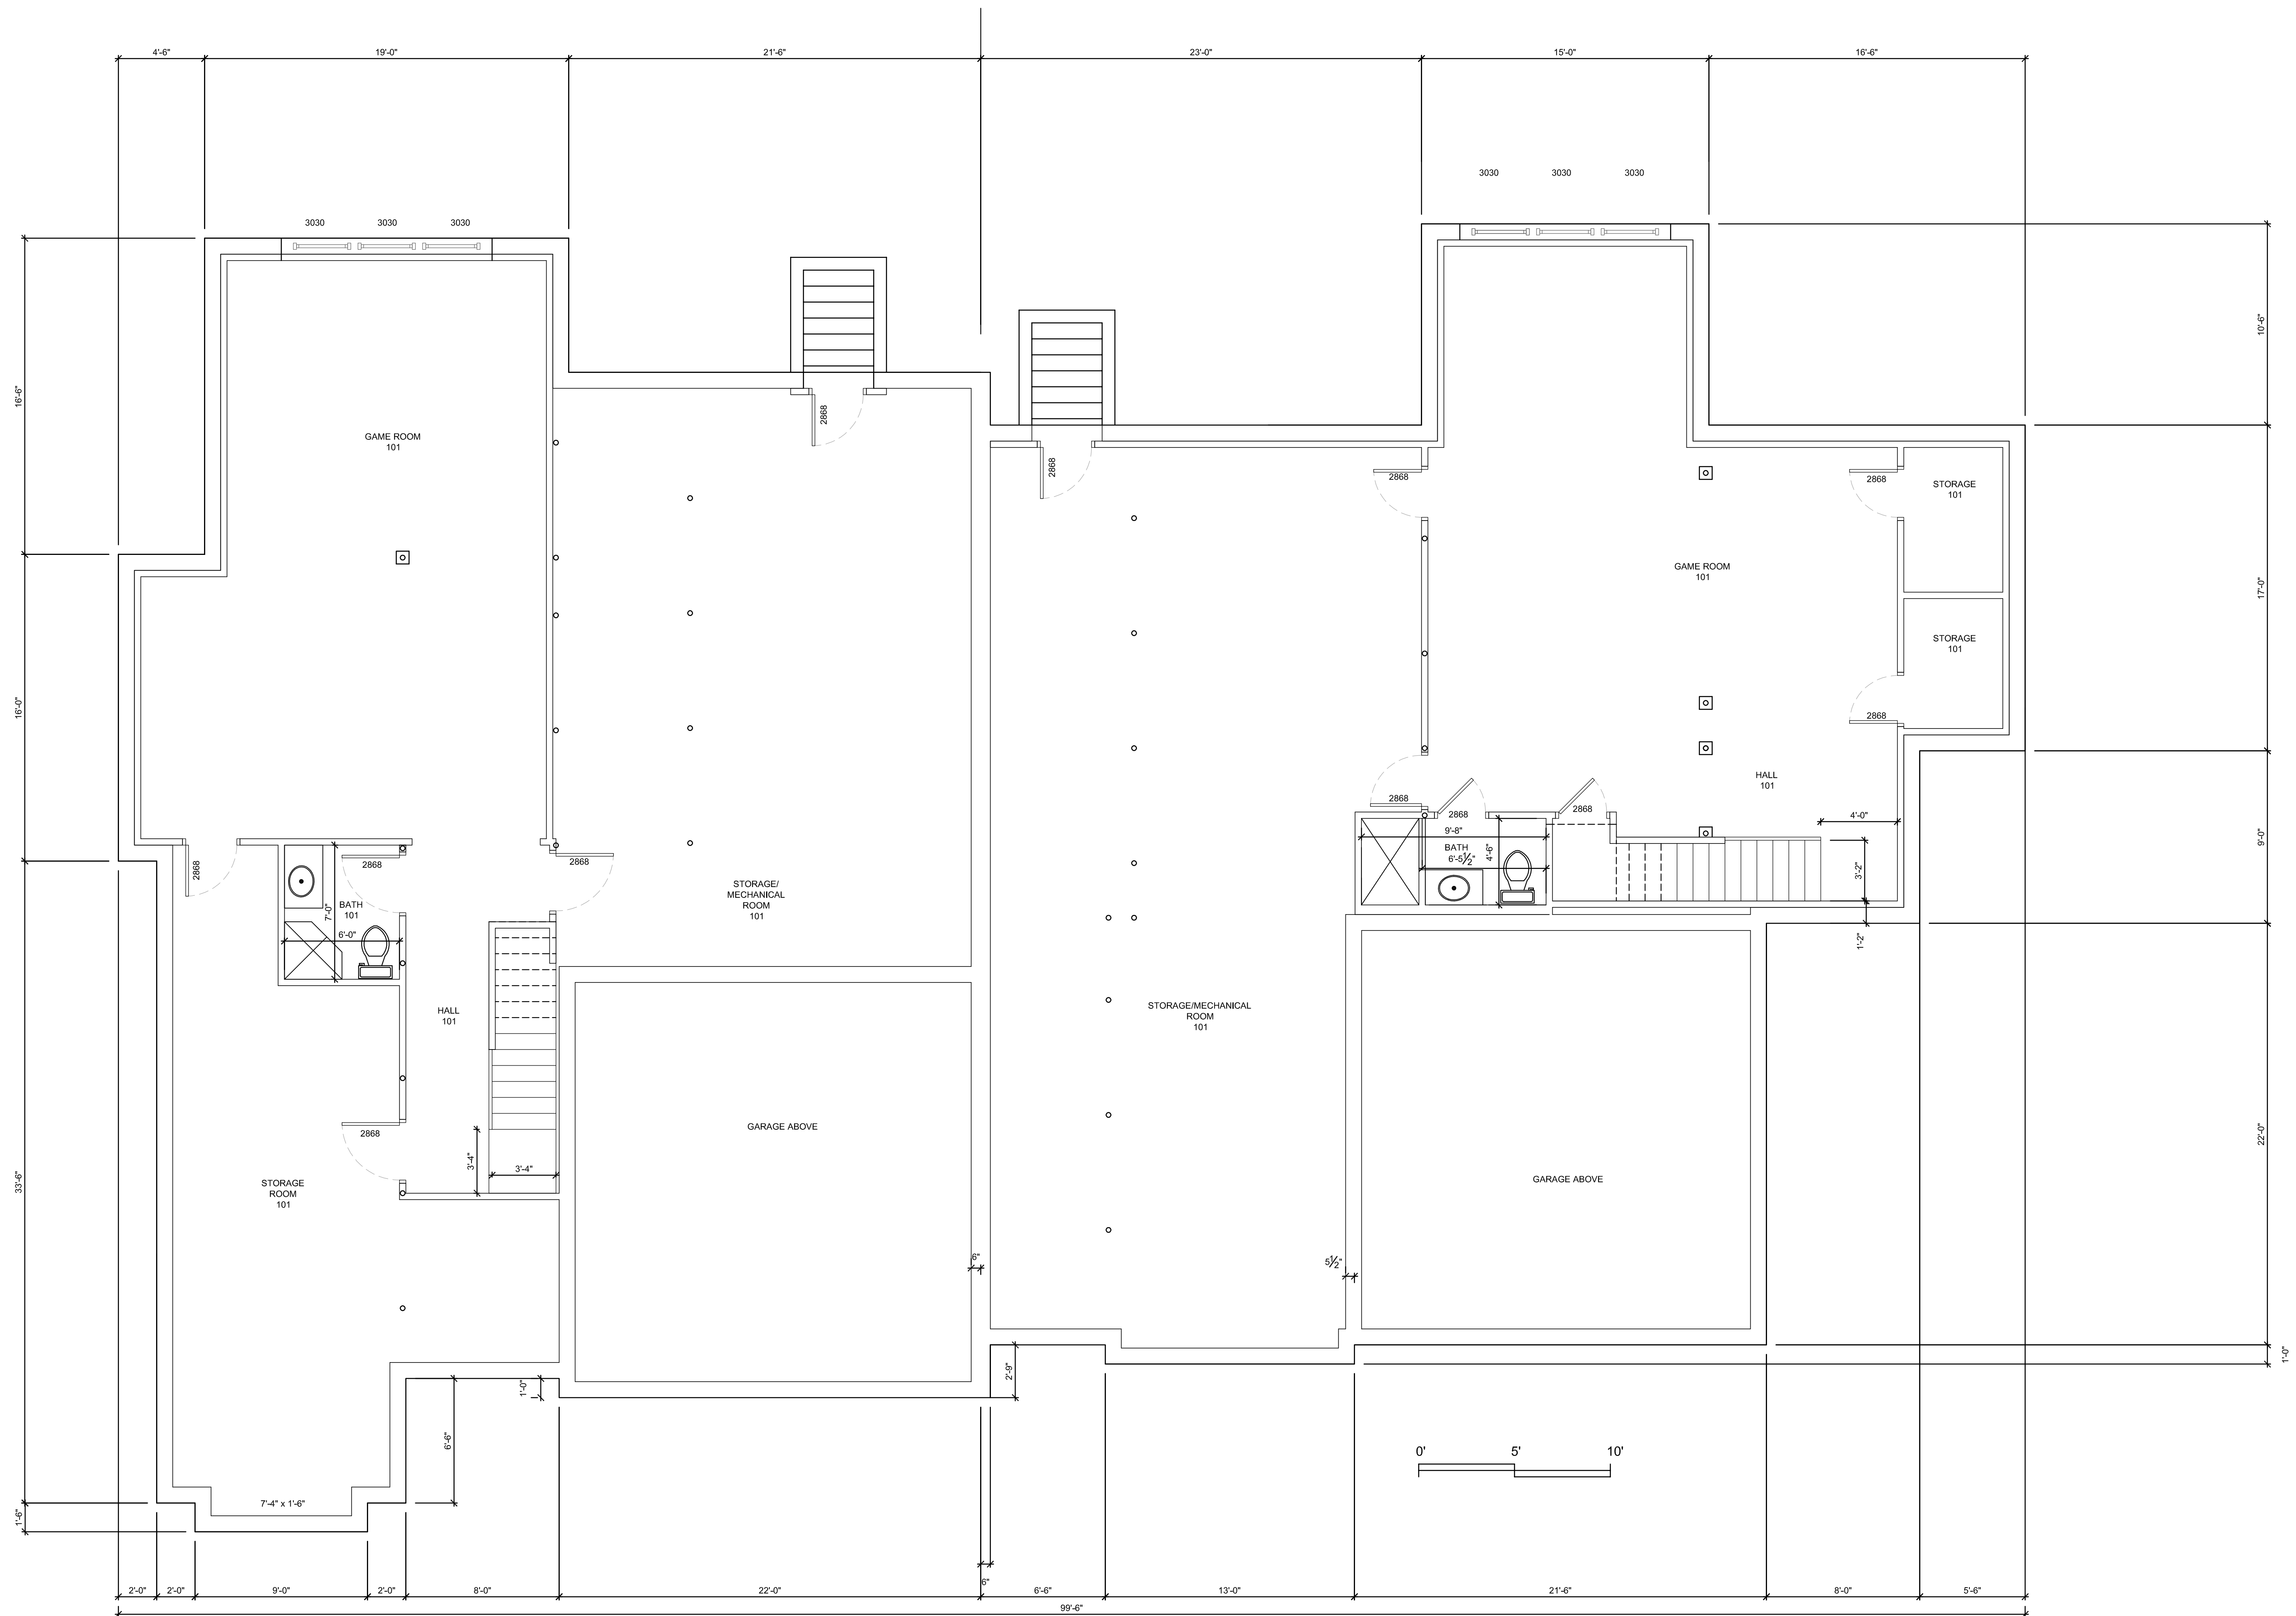

1

OPTIONAL BASEMENT FINISHED SPACE PLAN

1/4"=1'-0"

DRAWING LIST

- A-0 COVER
A-1 FOUNDATION
A-2 BASEMENT PARTITION
A-3 FIRST FLOOR
A-4 ROOF PLAN
A-5 ELEVATIONS
A-6 ELEVATIONS
A-7 SECTIONS
A-8 SECTIONS, PARTY WALL
A-9 FRAMING
A-10 FRAMING
A-11 LIGHTING
A-12 LIGHTING
A-13 DETAILS

The use of these plans and specifications is restricted to the original site for which they were prepared and publication thereof is expressly limited to such use. Reuse, reproduction, or publication by any method in whole or part is prohibited without the express written permission of the architect. Title to the plans and specifications and authorization of their reuse remains exclusively with the architect.

©2013 Mahoney Architects


Carriage House I and II
Black Birch Development Phase II
Concord, MA

Planning Board

April 15, 2017

A-3

PLANS

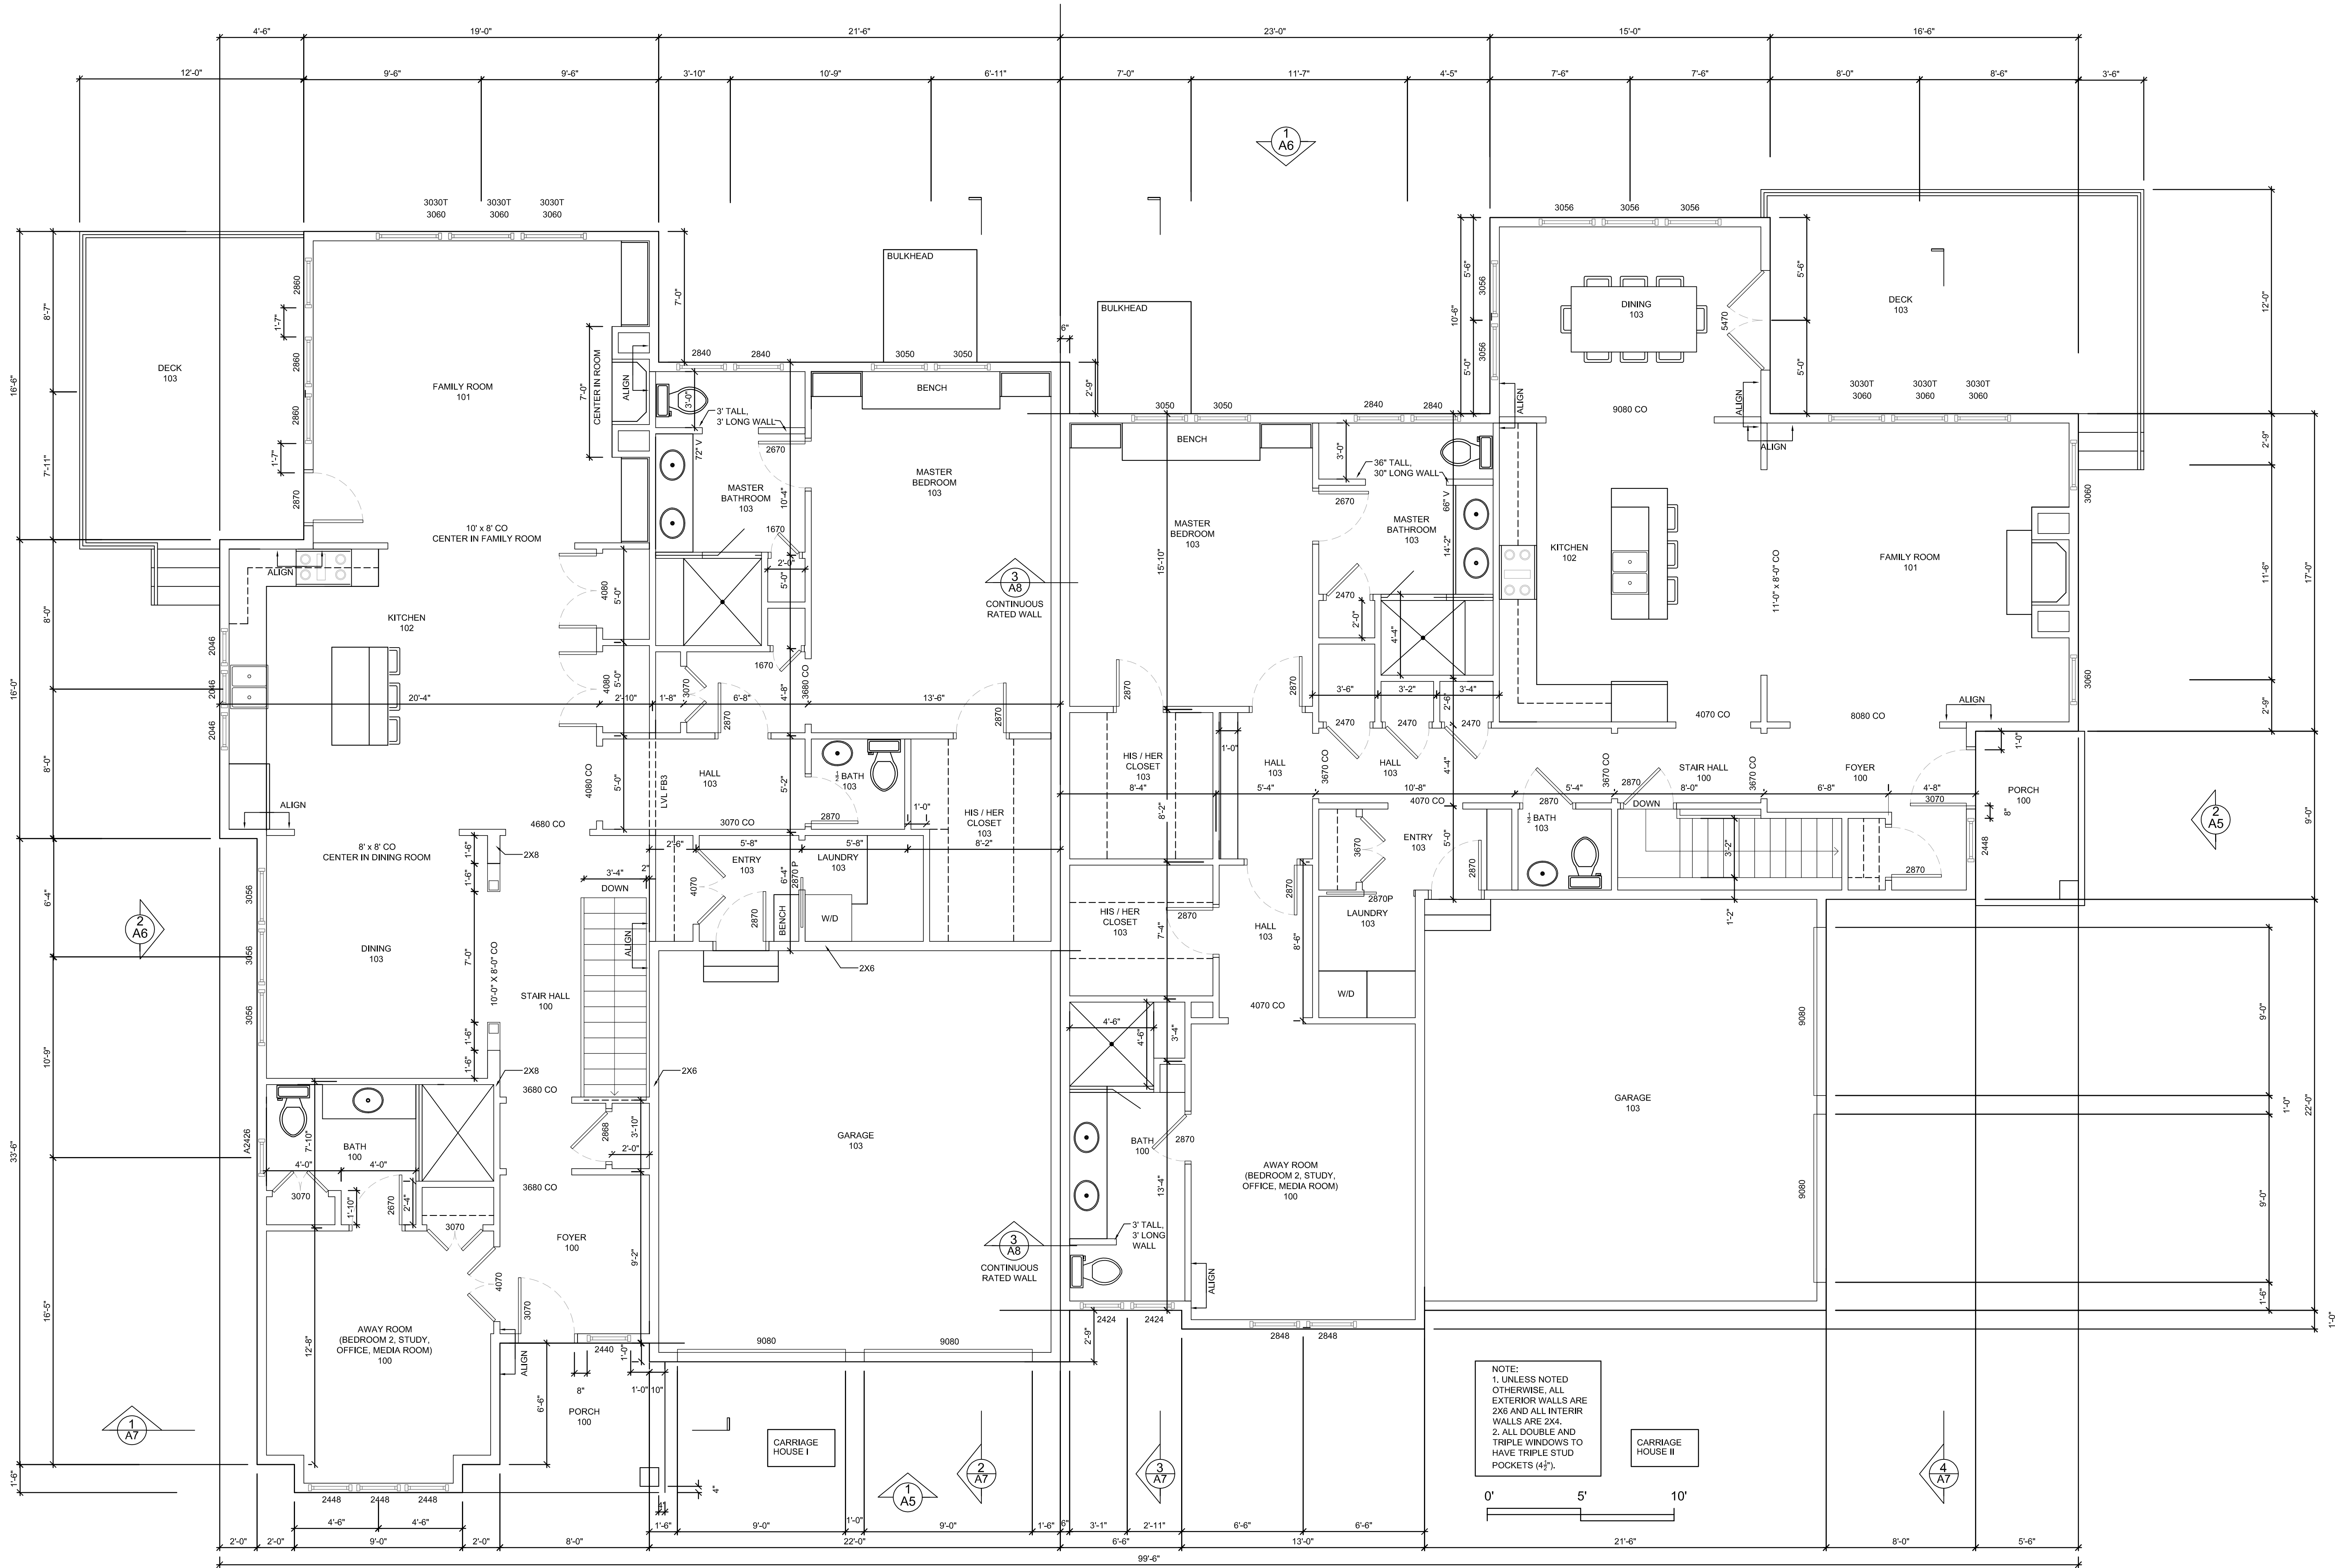

1 FIRST FLOOR PLAN

1/4"=1'-0"

the use of these plans and specifications is restricted to the original site for which they were prepared and publication thereof is expressly limited to such use. Any reuse, reproduction, or publication by any method in whole or part is prohibited without the express written permission of the architect. Title to the plans and specifications and authorization of their use remains exclusively with the architect.



**Seven Star Lane
Concord, MA
978-287-4223**

-0 COVER
-1 FOUNDATION
-2 BASEMENT PARTITION
-3 FIRST FLOOR
-4 ROOF PLAN
-5 ELEVATIONS
-6 ELEVATIONS
-7 SECTIONS
-8 SECTIONS, PARTY WALL
-9 FRAMING
-10 FRAMING
-11 LIGHTING
-12 LIGHTING
-13 DETAILS

©2013 Mahoney Architects

**Carriage House I and II
Black Birch Development Phase II
Concord, MA**

April 15, 2017

A-6
PLANS

